
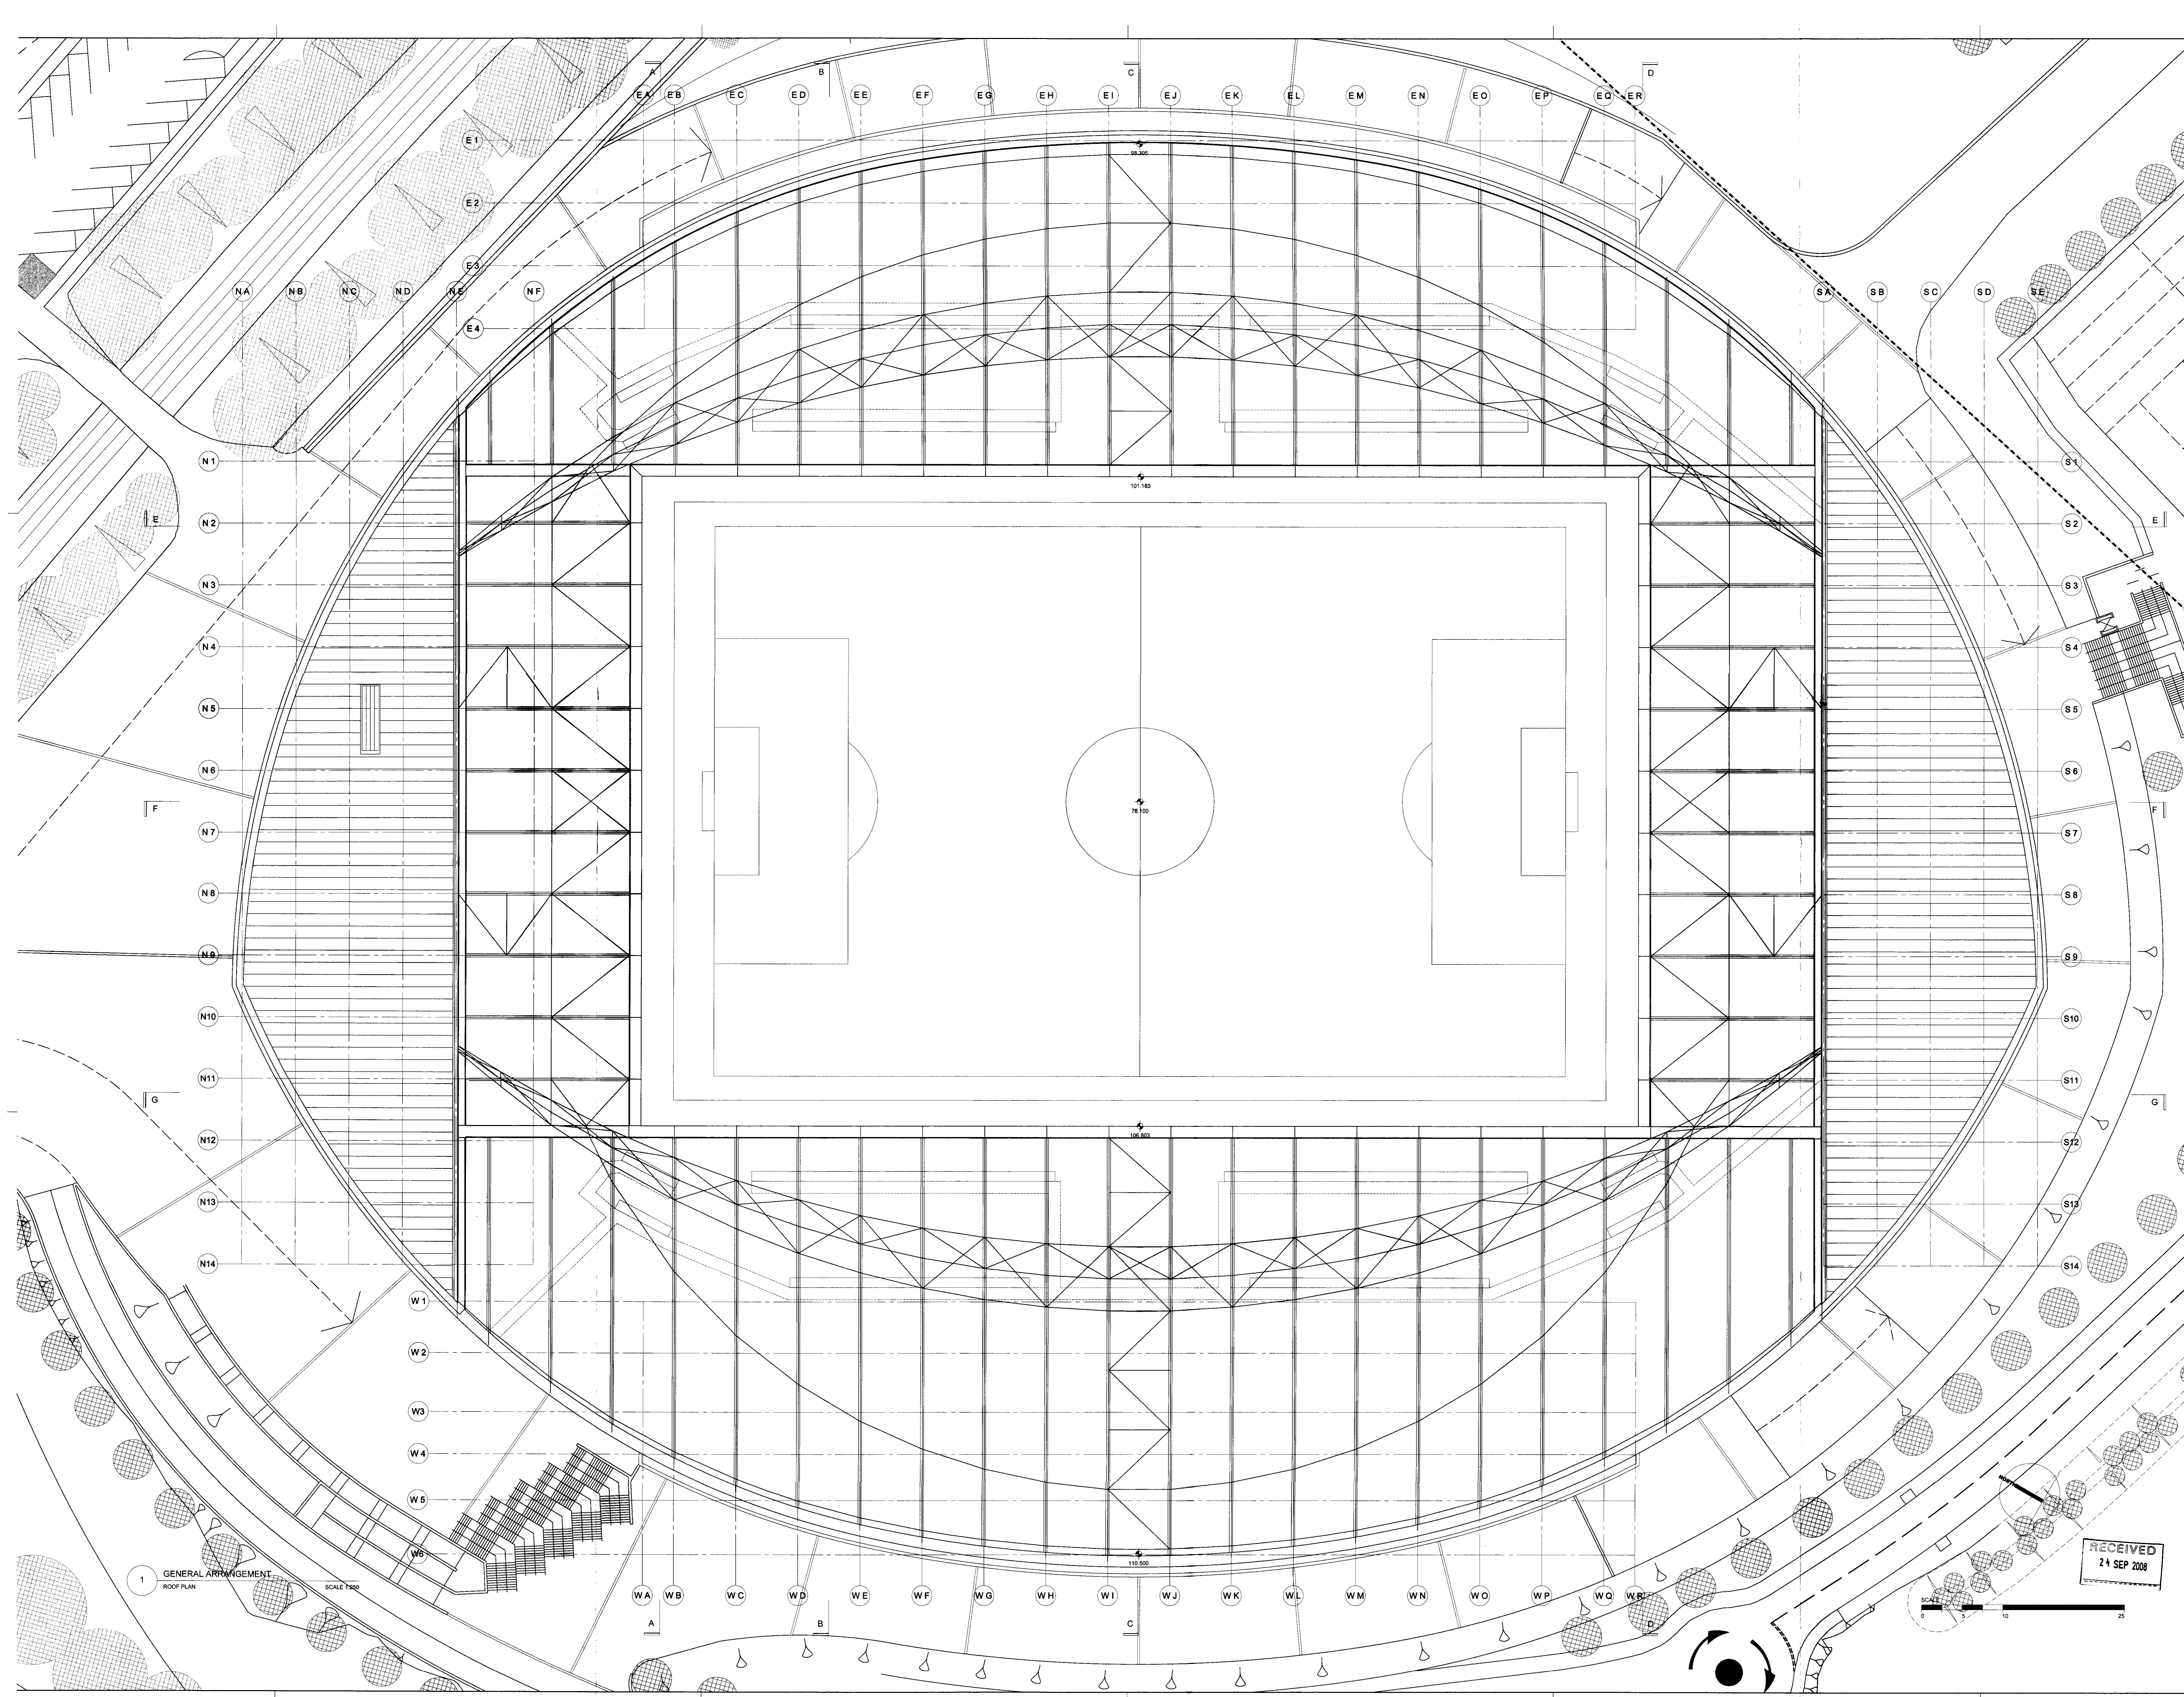


Figural dimensions only are to be taken from this drawing.
 All dimensions are in millimeters unless otherwise stated.
 All dimensions shall be checked on site prior to works commencing.
 Any discrepancies shall be reported to the Architect.

revisions		
A	09.05.08	Issued for Tender
B	10.07.08	Issued for planning
C	31.07.08	Notes corrected Issued for planning

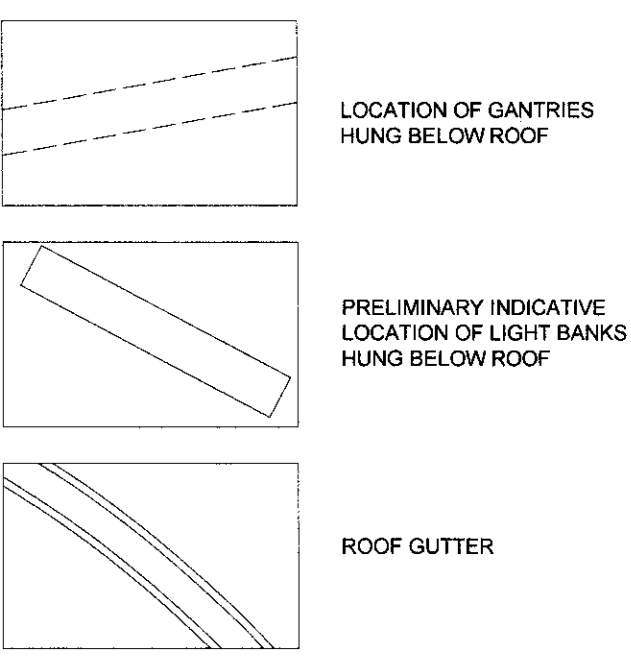

1 GENERAL ARRANGEMENT
 ROOF PLAN
 SCALE 1:500

RECEIVED
 24 SEP 2008

PLANNING

client
 BRIGHTON & HOVE ALBION FC

project
 THE COMMUNITY STADIUM FOR
 THE CITY OF BRIGHTON & HOVE

disc. file
 ROOF PLAN
 PROPOSED

ISS DESIGN GROUP
 11 Green Street
 London W1U 1JH
 UK
 T: 020 7907 2222
 F: 020 7907 2299
 www.issgroup.com

scale of A0
 1:250

file ref
 05099-P07

checked by
 AH

date down
 OCT 2007

date checked
 31.07.08

drawing number
 05099 / 119

revision
 C