


Figured dimensions only to be taken from this drawing.
 All dimensions are in millimetres unless otherwise stated.
 All dimensions shall be checked on site prior to work commencing.
 Any discrepancies shall be reported to the Architect.

revisions

A	18.04.08	East and South stands amended	ET
B	22.04.08	West and East Facades amended	ET
C	09.05.08	West and East Facades amended Issued for tender	ET
D	10.07.08	Issued for planning	ET
E	31.07.08	Notes completed Issued for planning	ET

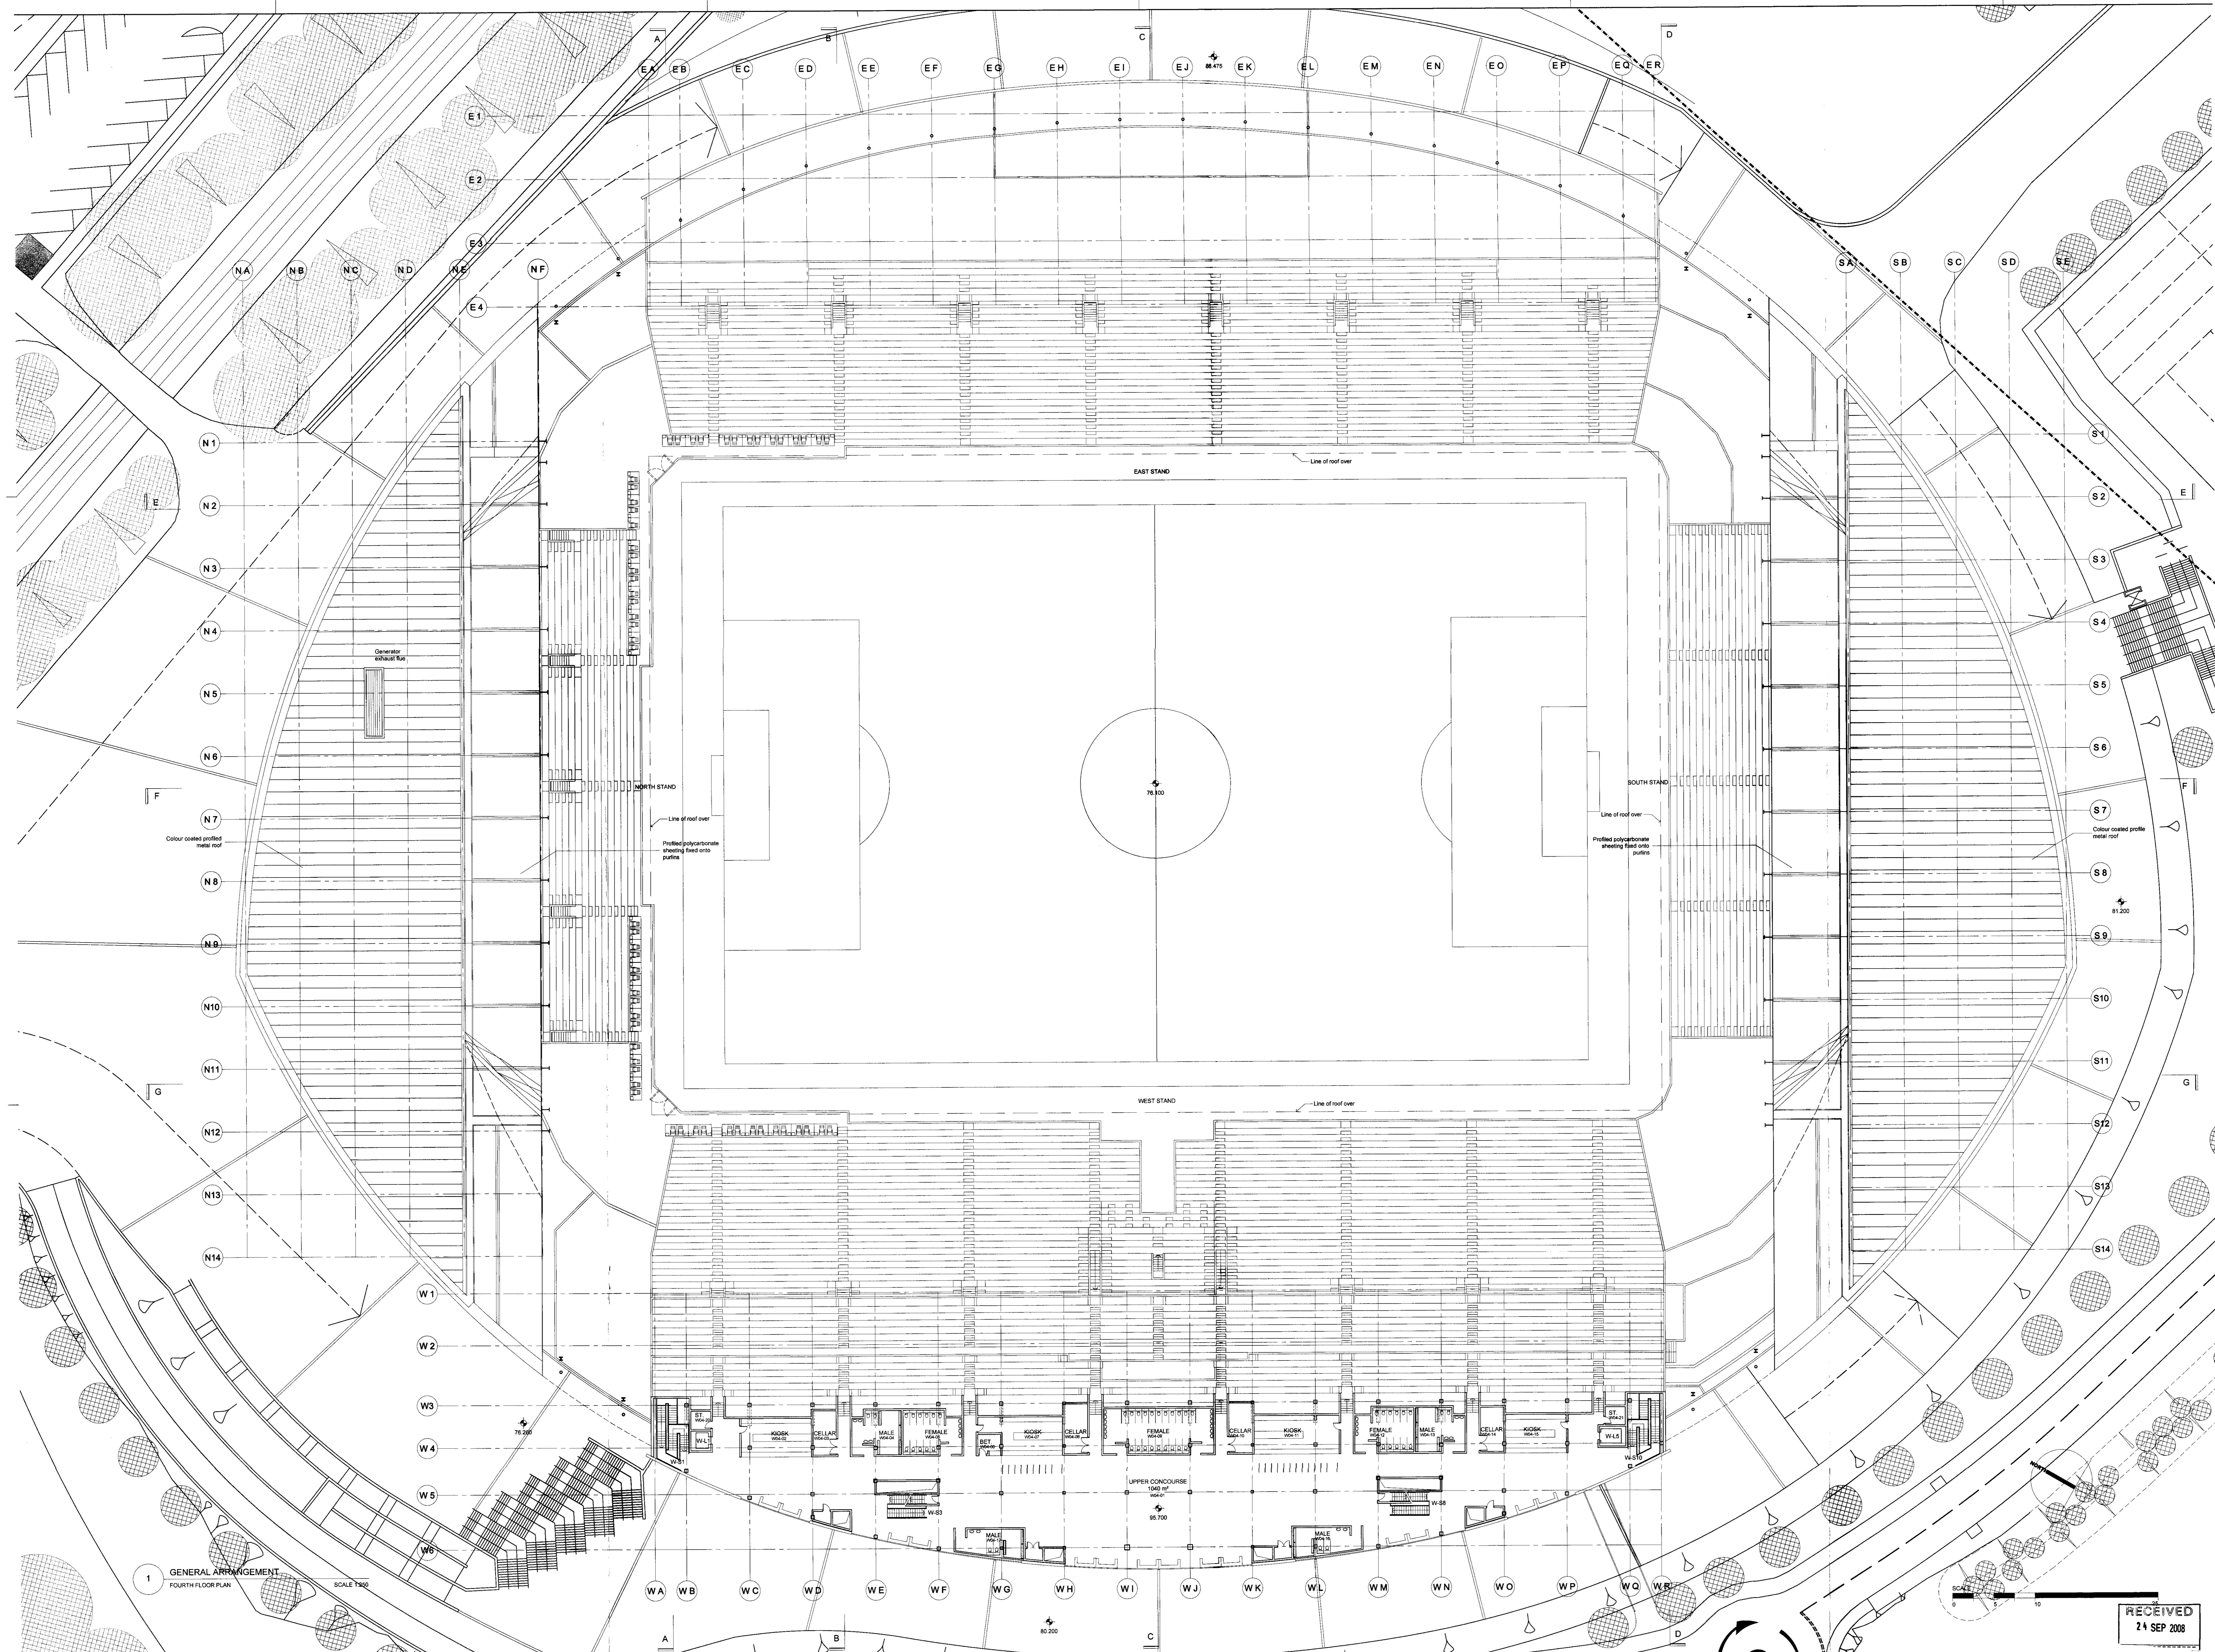

1 GENERAL ARRANGEMENT
 FOURTH FLOOR PLAN
 SCALE 1:250

PLANNING

client
 BRIGHTON & HOVE ALBION FC

project
 COMMUNITY STADIUM FOR
 THE CITY OF BRIGHTON & HOVE

orig. file
 FOURTH FLOOR PLAN
 PROPOSED

scale of A0
 1:250

filed
 05099-004 AH

checked by
 AH

date drawn
 OCT 2007

date checked
 31.07.08

drawing number
 05099 / 115

revision
 E

ISS
 KSS DESIGN GROUP
 LONDON
 1 Green Street
 London W1U 1QR
 0207
 7 High Walk
 Newcross TR13 1JH

T: 020 7907 2222
 F: 020 7907 2299
 www.kssdesign.com