


Figure dimensions only to be taken from this drawing.
 All dimensions are in millimetres unless otherwise stated.
 All dimensions shall be checked on site prior to work commencing.
 Any discrepancies shall be reported to the Architect.

revisions

A	19.04.08	Roof amended	ET
B	22.04.08	Roof and floor amended	ET
C	09.09.08	Roof amended	ET
		Issued for tender	
D	10.07.08	Issued for planning	ET
E	31.07.08	Notes corrected	ET
		Issued for planning	

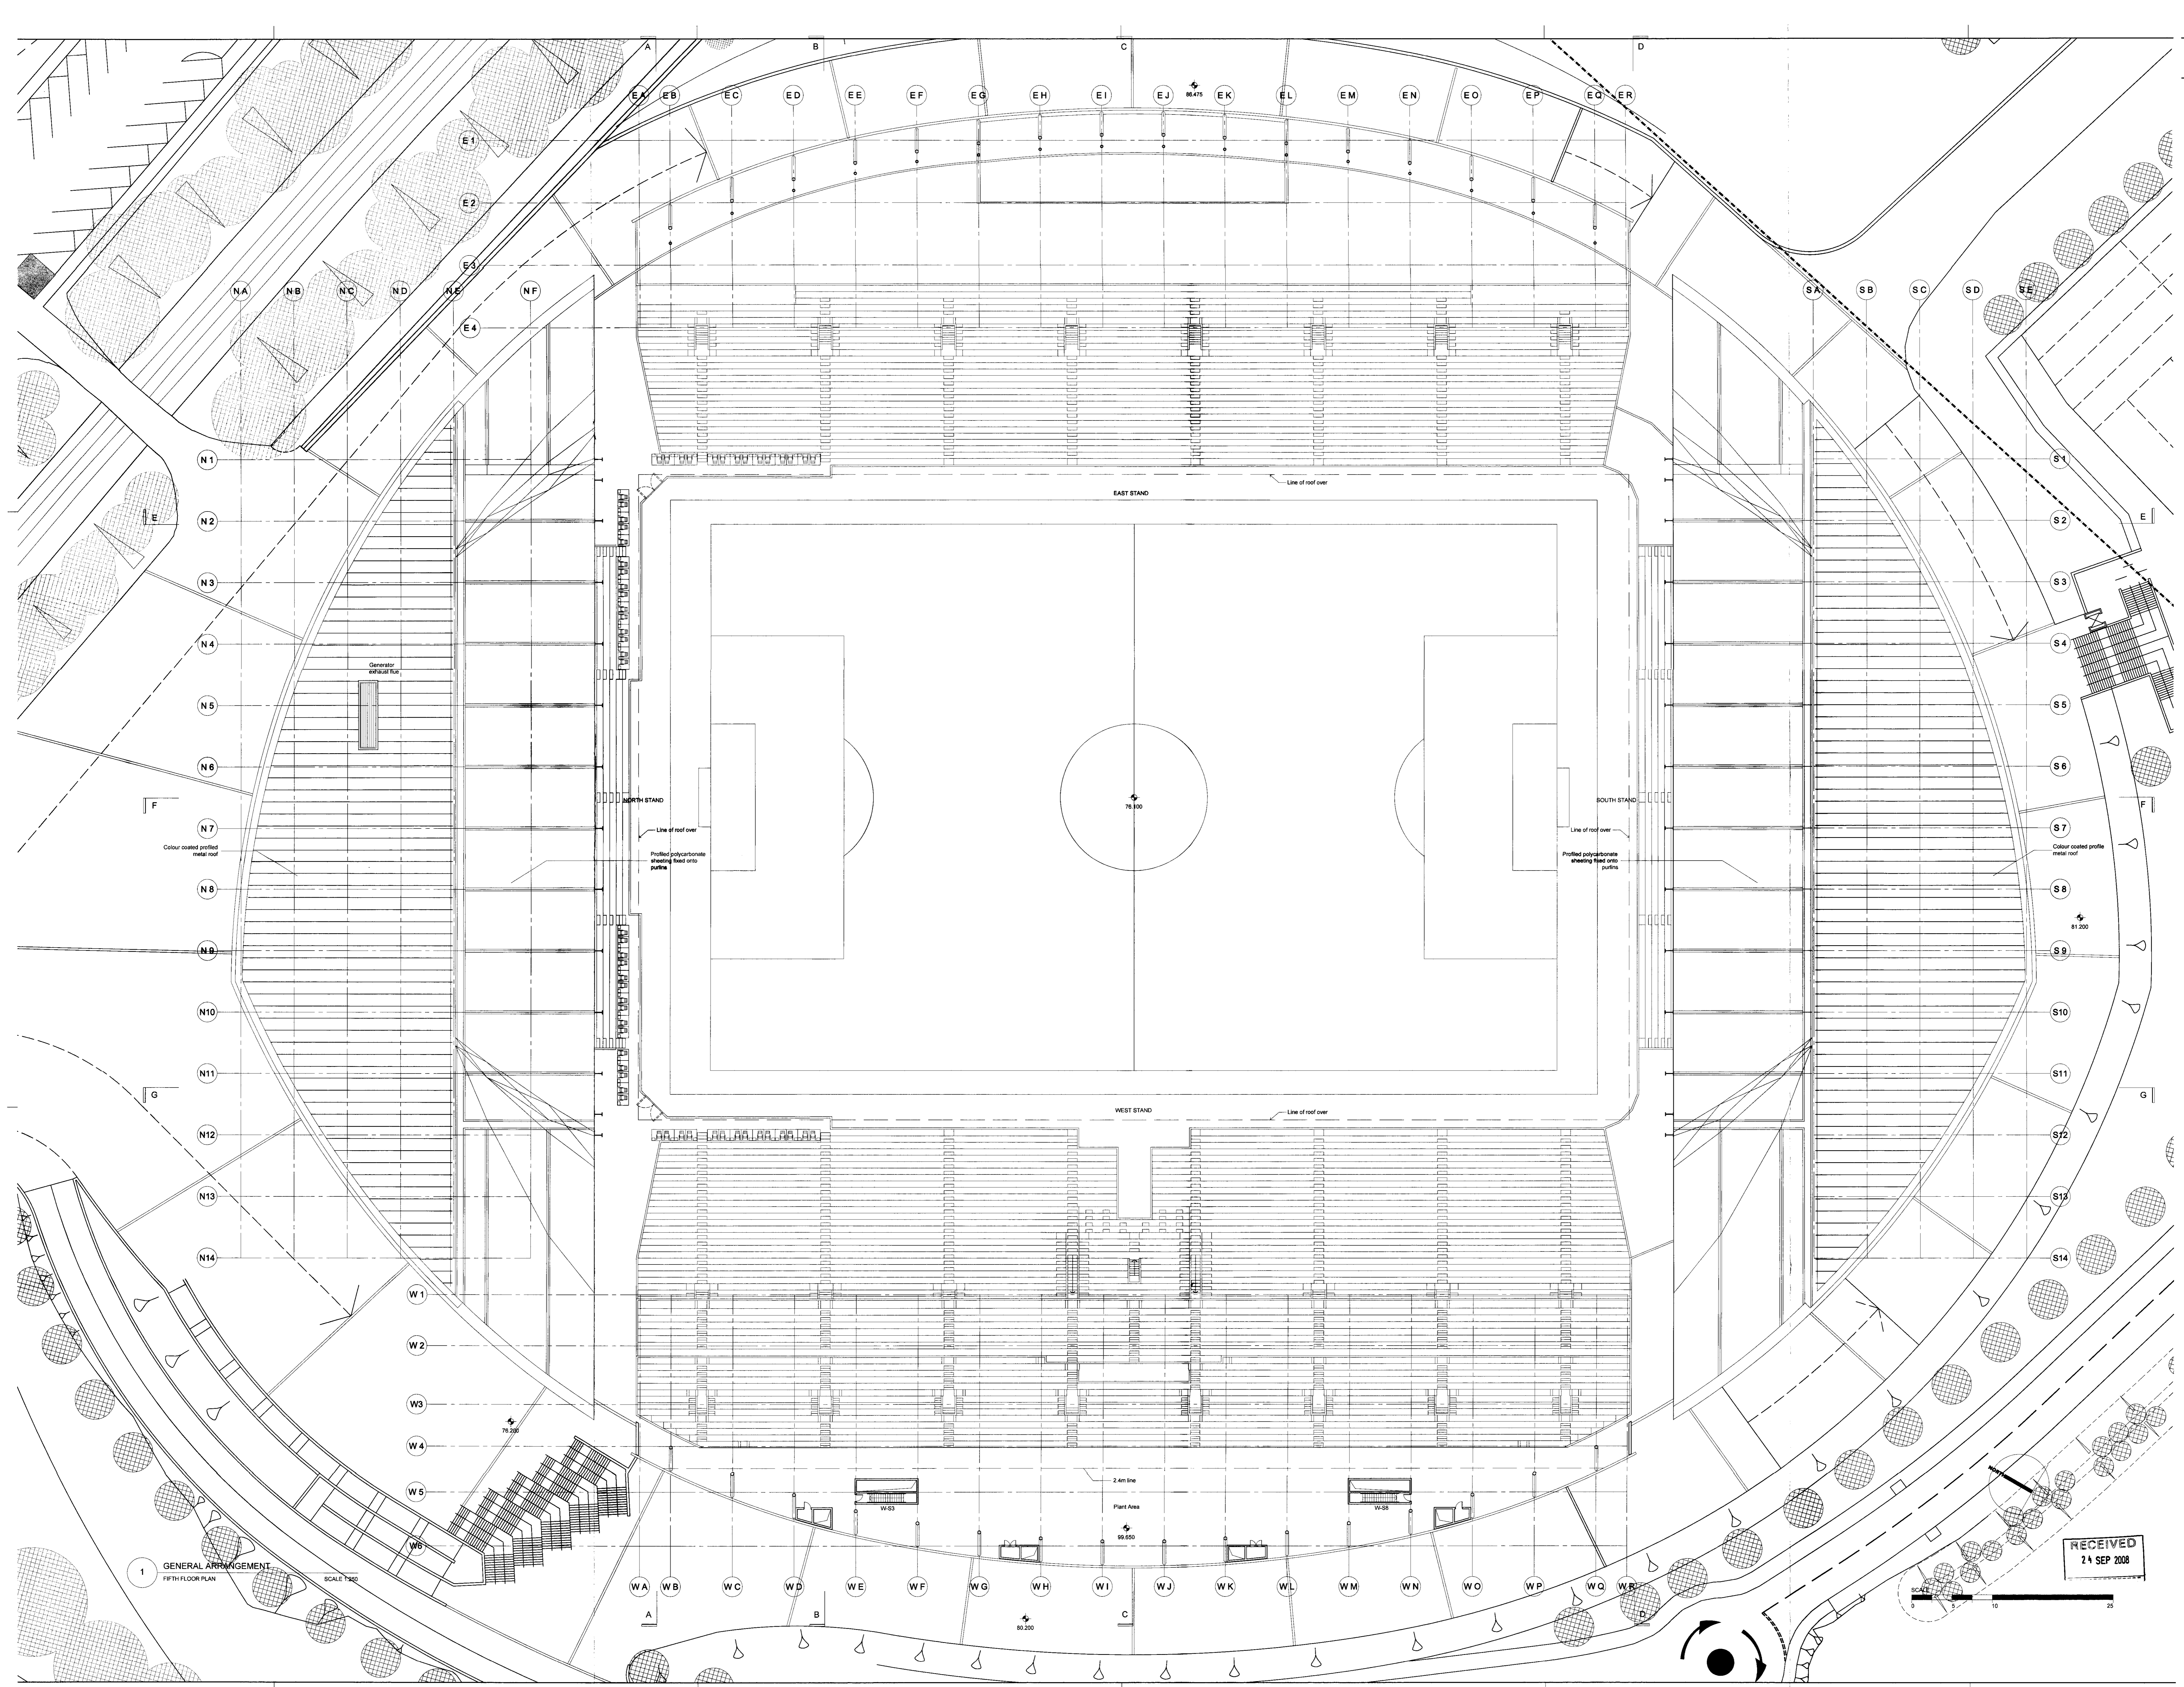

GENERAL ARRANGEMENT
 FIFTH FLOOR PLAN
 SCALE 1:250

PLANNING

client
 BRIGHTON & HOVE ALBION FC

project
 COMMUNITY STADIUM FOR
 THE CITY OF BRIGHTON & HOVE

disc. info
 FIFTH FLOOR PLAN
 PROPOSED

RECEIVED
 24 SEP 2008

scale of A0
 1:250

file no.
 05099-P05

checked by
 AH

date drawn
 OCT 2007

date checked
 31.07.08

drawing number
 05099 / 116

revision
 E