


Figured dimensions only are to be taken from this drawing.  
 All dimensions are in millimetres unless otherwise stated.  
 All dimensions shall be checked on site prior to work commencing.  
 Any discrepancies shall be reported to the Architect.

Revisions

A	18.04.08	East and South stands amended	ET
B	22.04.08	West and East Facades amended	ET
C	08.05.08	West and East Facades amended	ET
		Issued for tender	ET
D	10.07.08	Issued for planning	ET
E	31.07.08	Notes corrected Issued for planning	ET

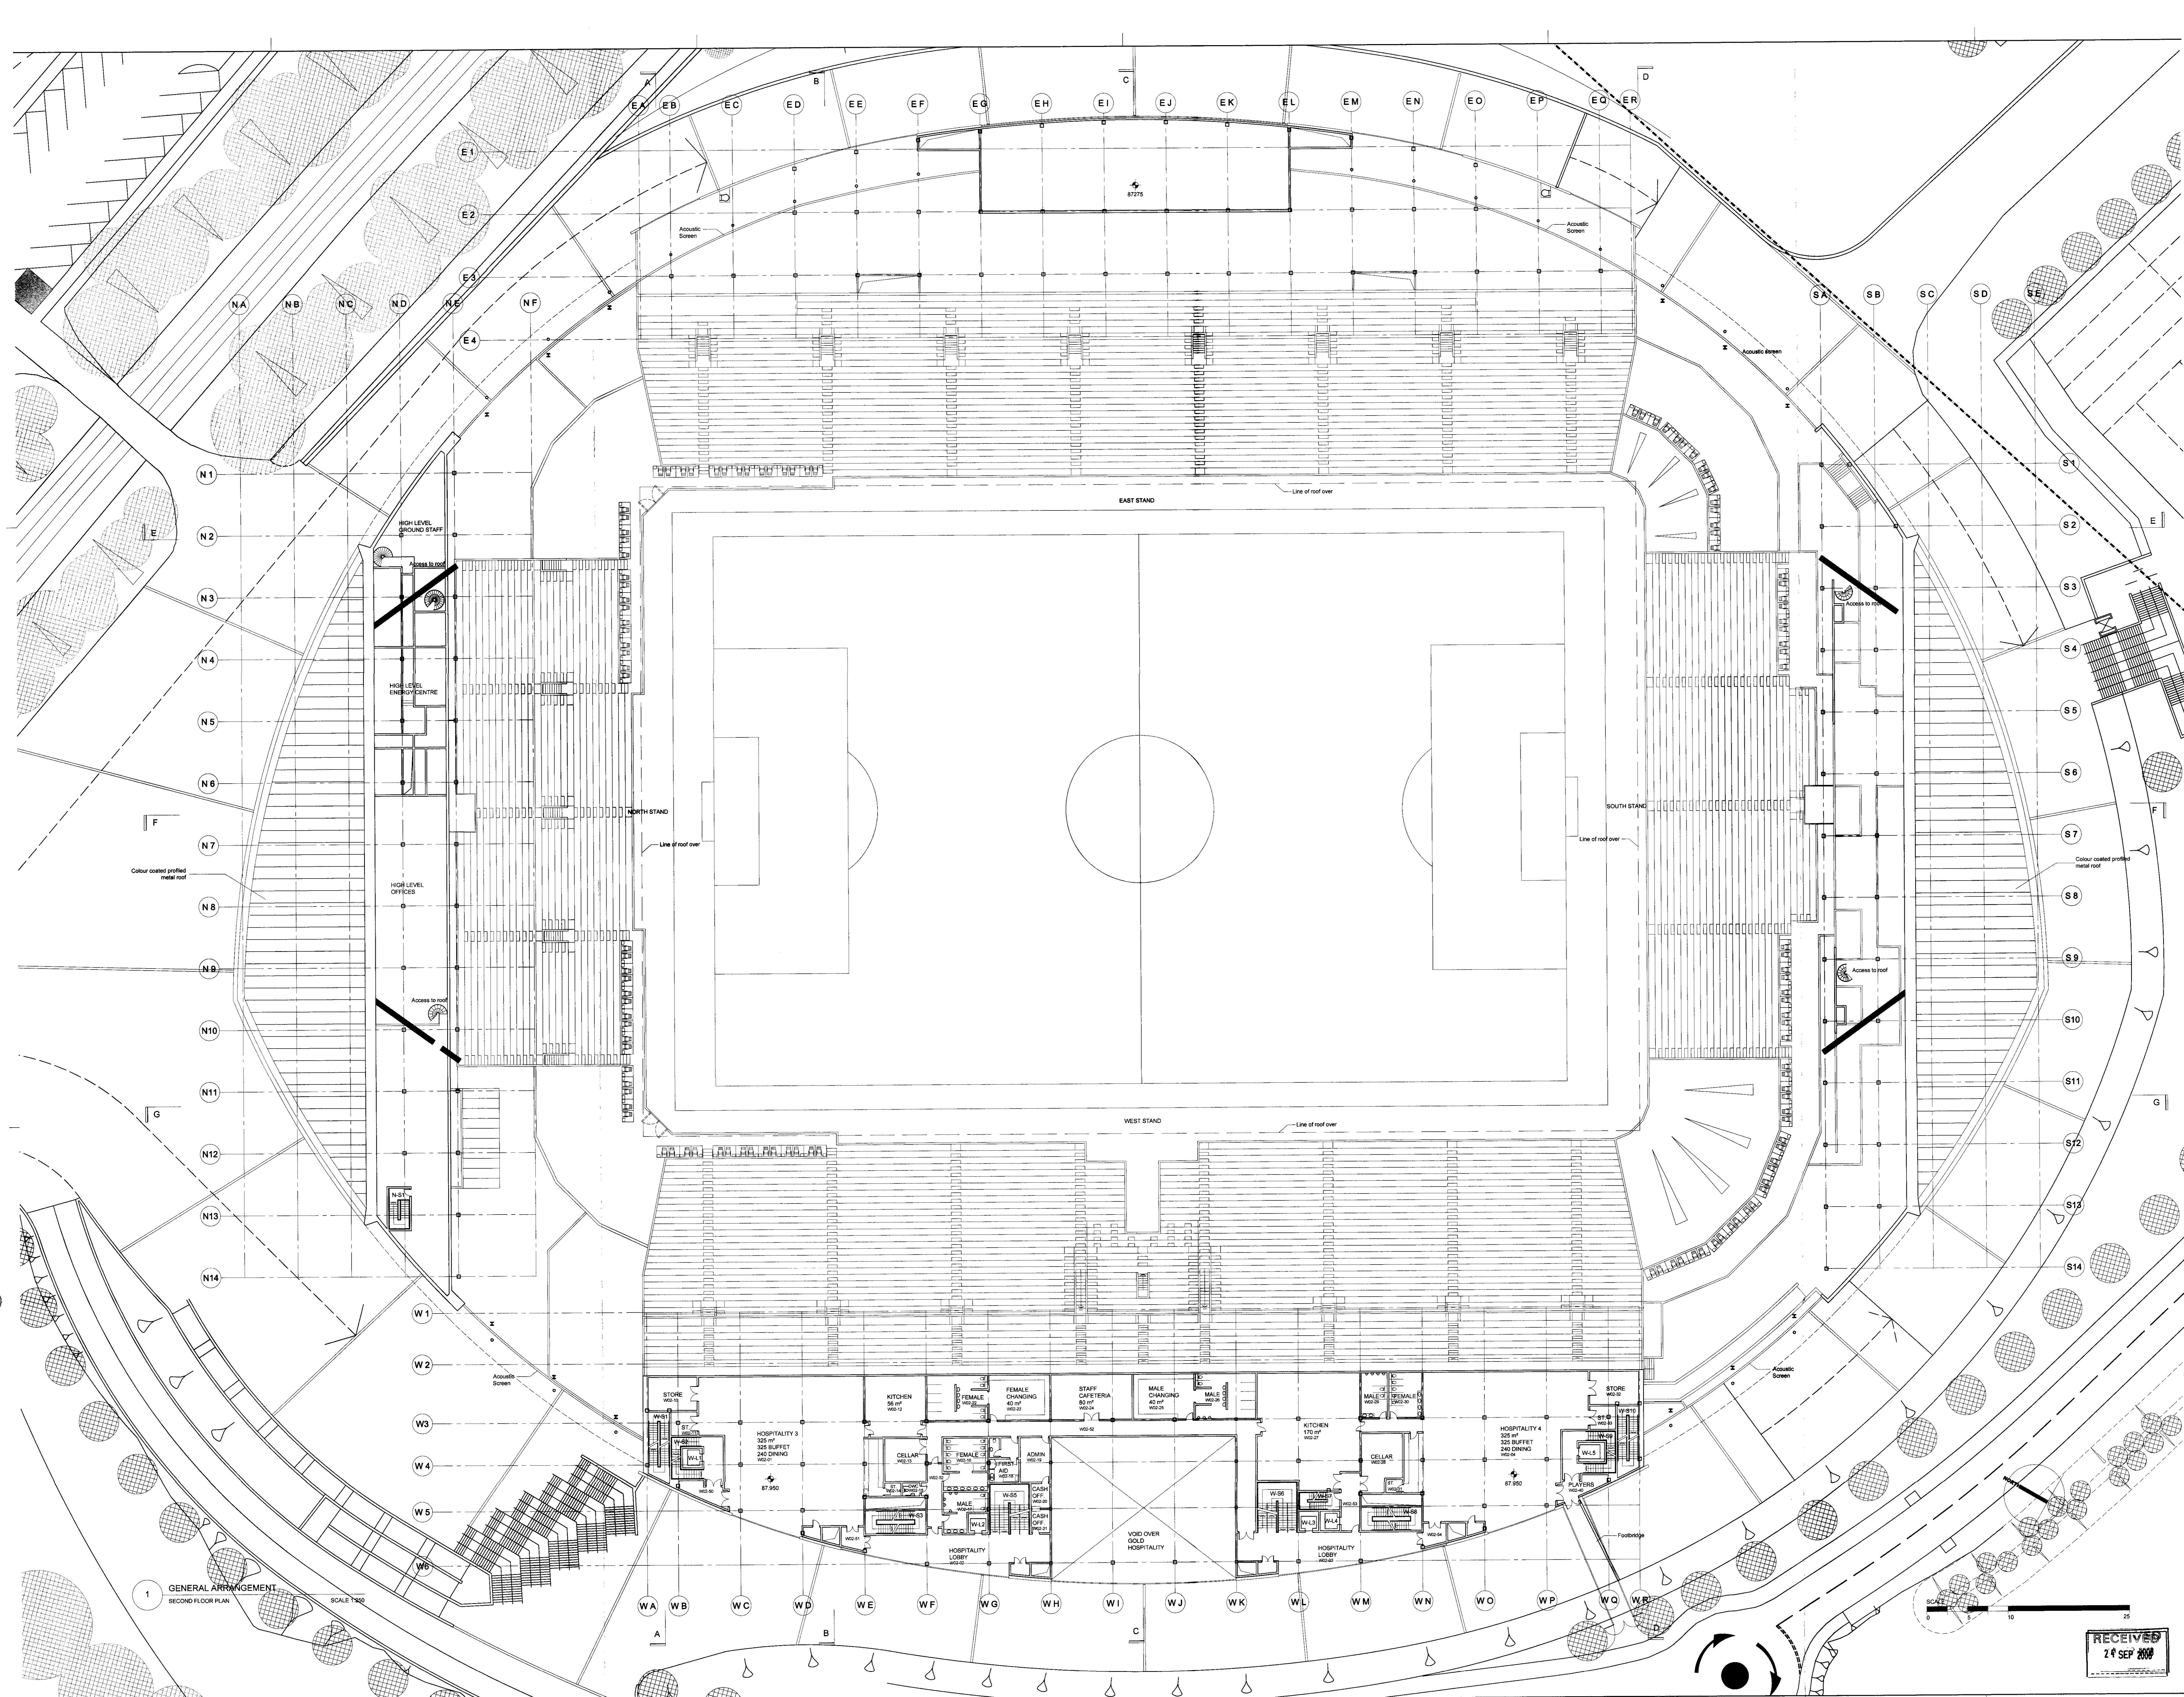

1 GENERAL ARRANGEMENT  
 SECOND FLOOR PLAN  
 SCALE 1:250

PLANNING

client  
**BRIGHTON & HOVE ALBION FC**

project  
**COMMUNITY STADIUM FOR  
 THE CITY OF BRIGHTON & HOVE**

dep. title  
**SECOND FLOOR PLAN  
 PROPOSED**

scale of A0  
 1:250

file ref  
 05099-P02

checked by  
 AH

ISS DESIGN GROUP

LOCATION  
 1 Langdon Way  
 London W1U 1QR  
 UK  
 7 Blythe Way  
 Southwark, London SE16 1JH

date drawn  
 OCT 2007

date checked  
 31.07.08

drawing number  
 05099 / 113

revision  
 E

RECEIVED  
 24 SEP 2008

T: 020 7907 2222  
 F: 020 7907 2299  
 www.issgroup.com