


Proposed East Elevation

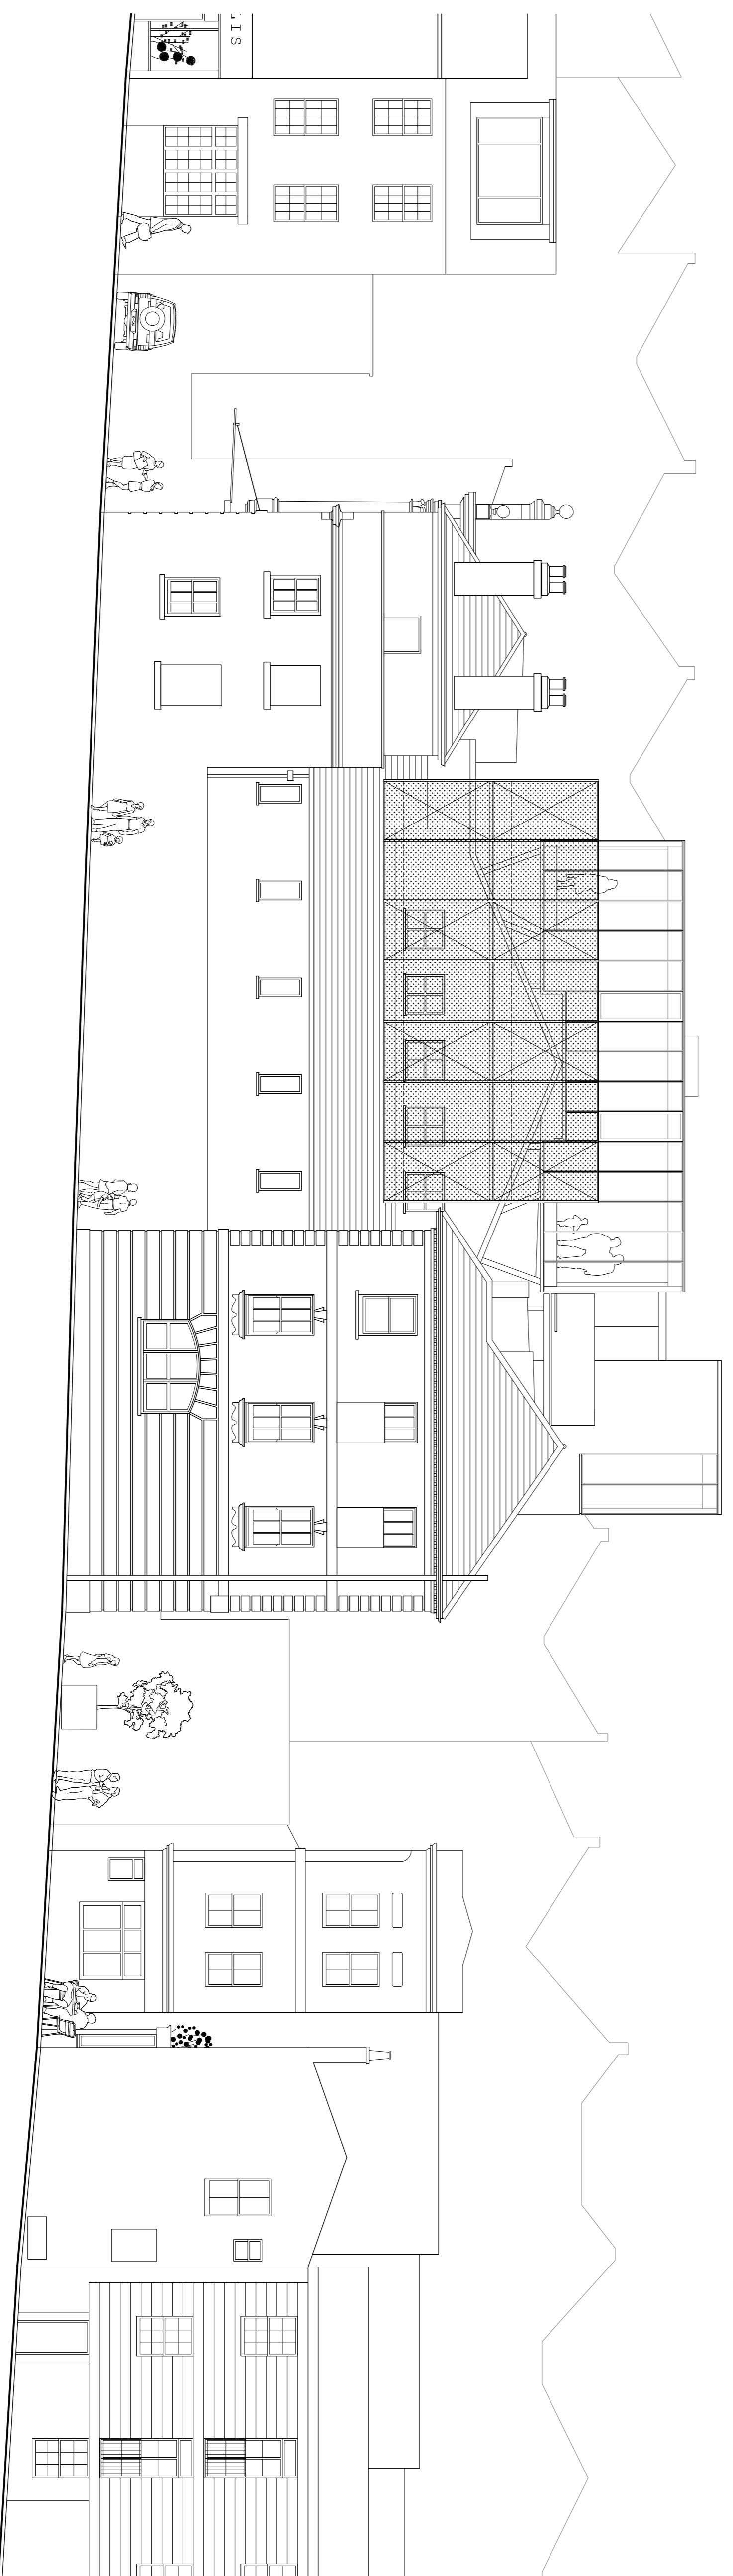

Proposed West Elevation

revision date description dwn chd

LCE Architects
design management consultancy

16445 western road Brighton BN1 2BB t 01273 206706 f 01273 206891
e lce@lcearchitects.com w lcearchitects.com 159 590113180 0476186

project **The Old Market**
scale 1:2000@A1
date 18.02.09

client **The Old Market Trust**
drawn ACW
checked MD

drawing **Proposed East and West Elevation**

drawing number **08691/PA 71** revision