




Section A - A
1:200

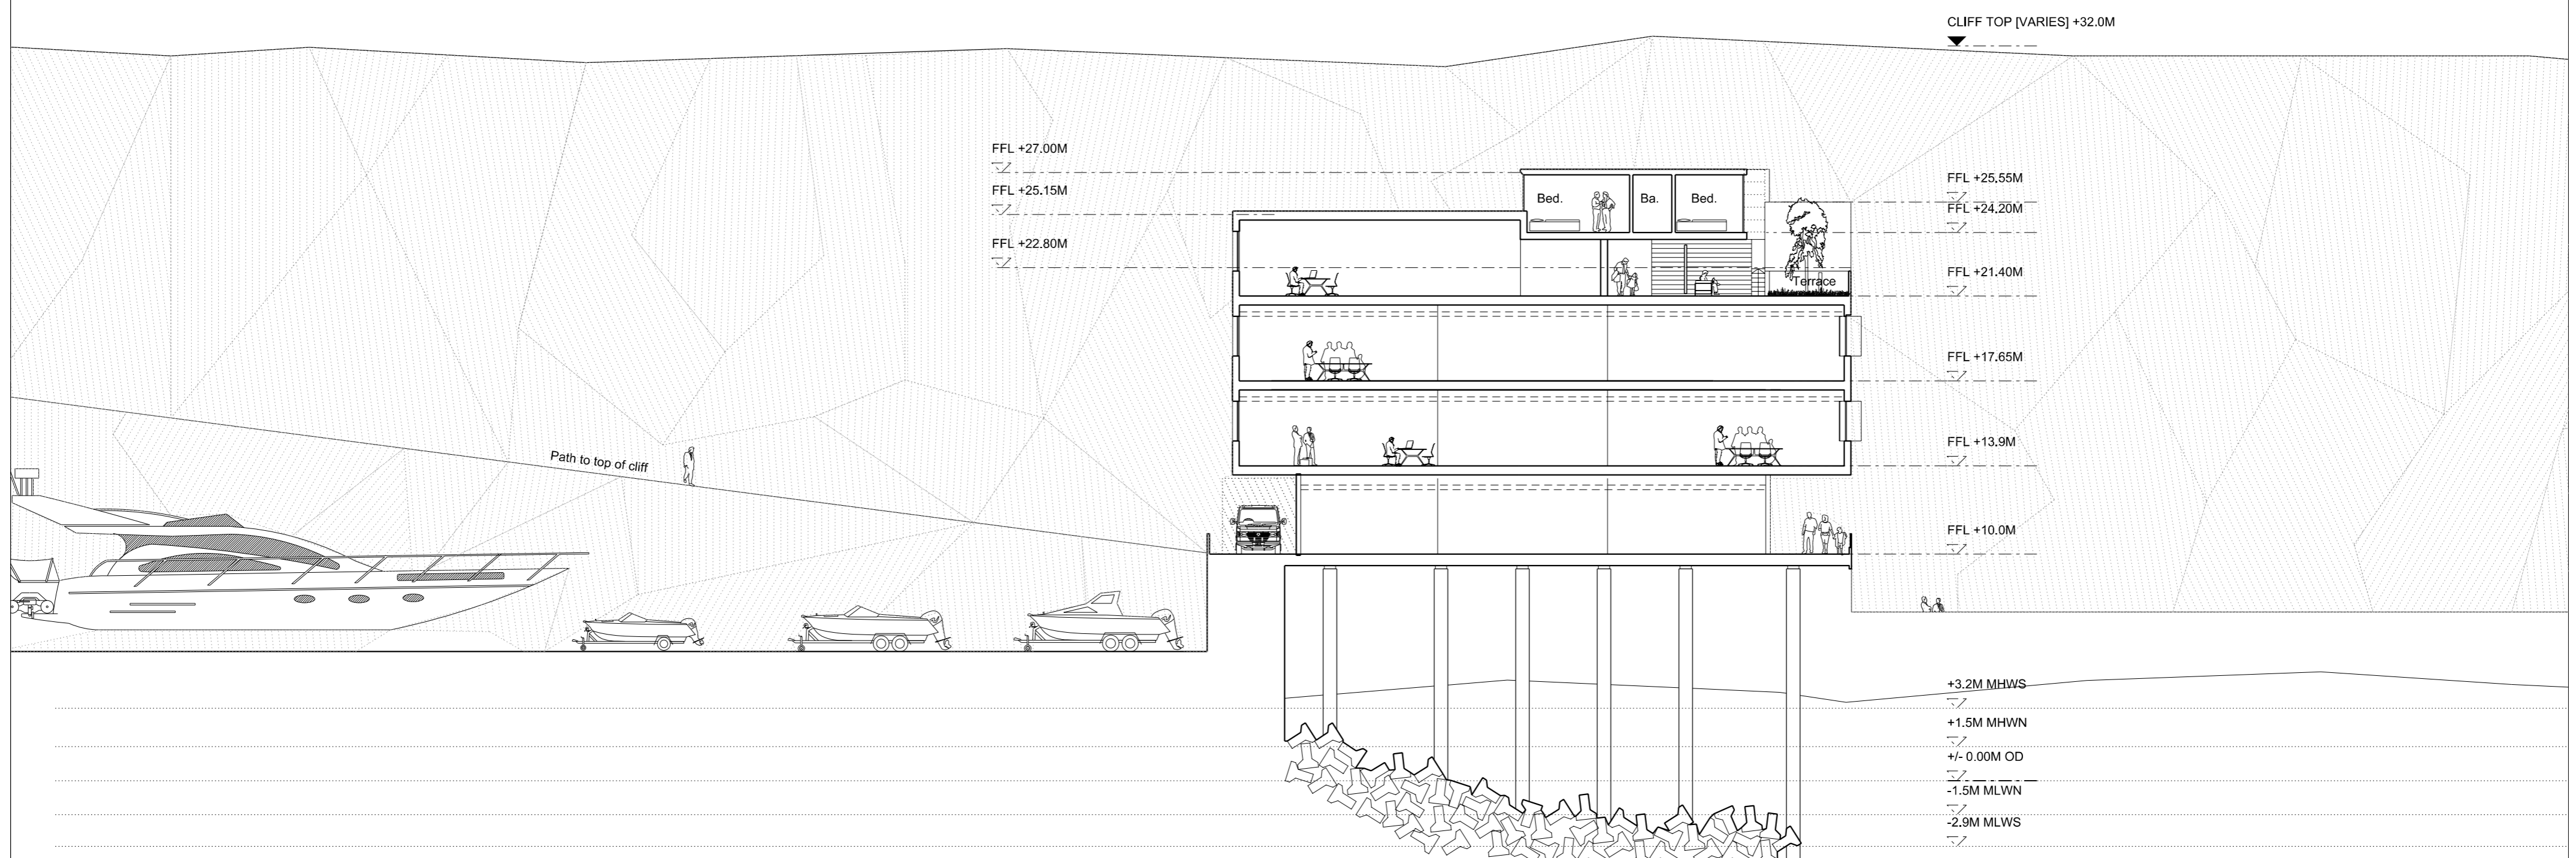

Section B - B
1:200

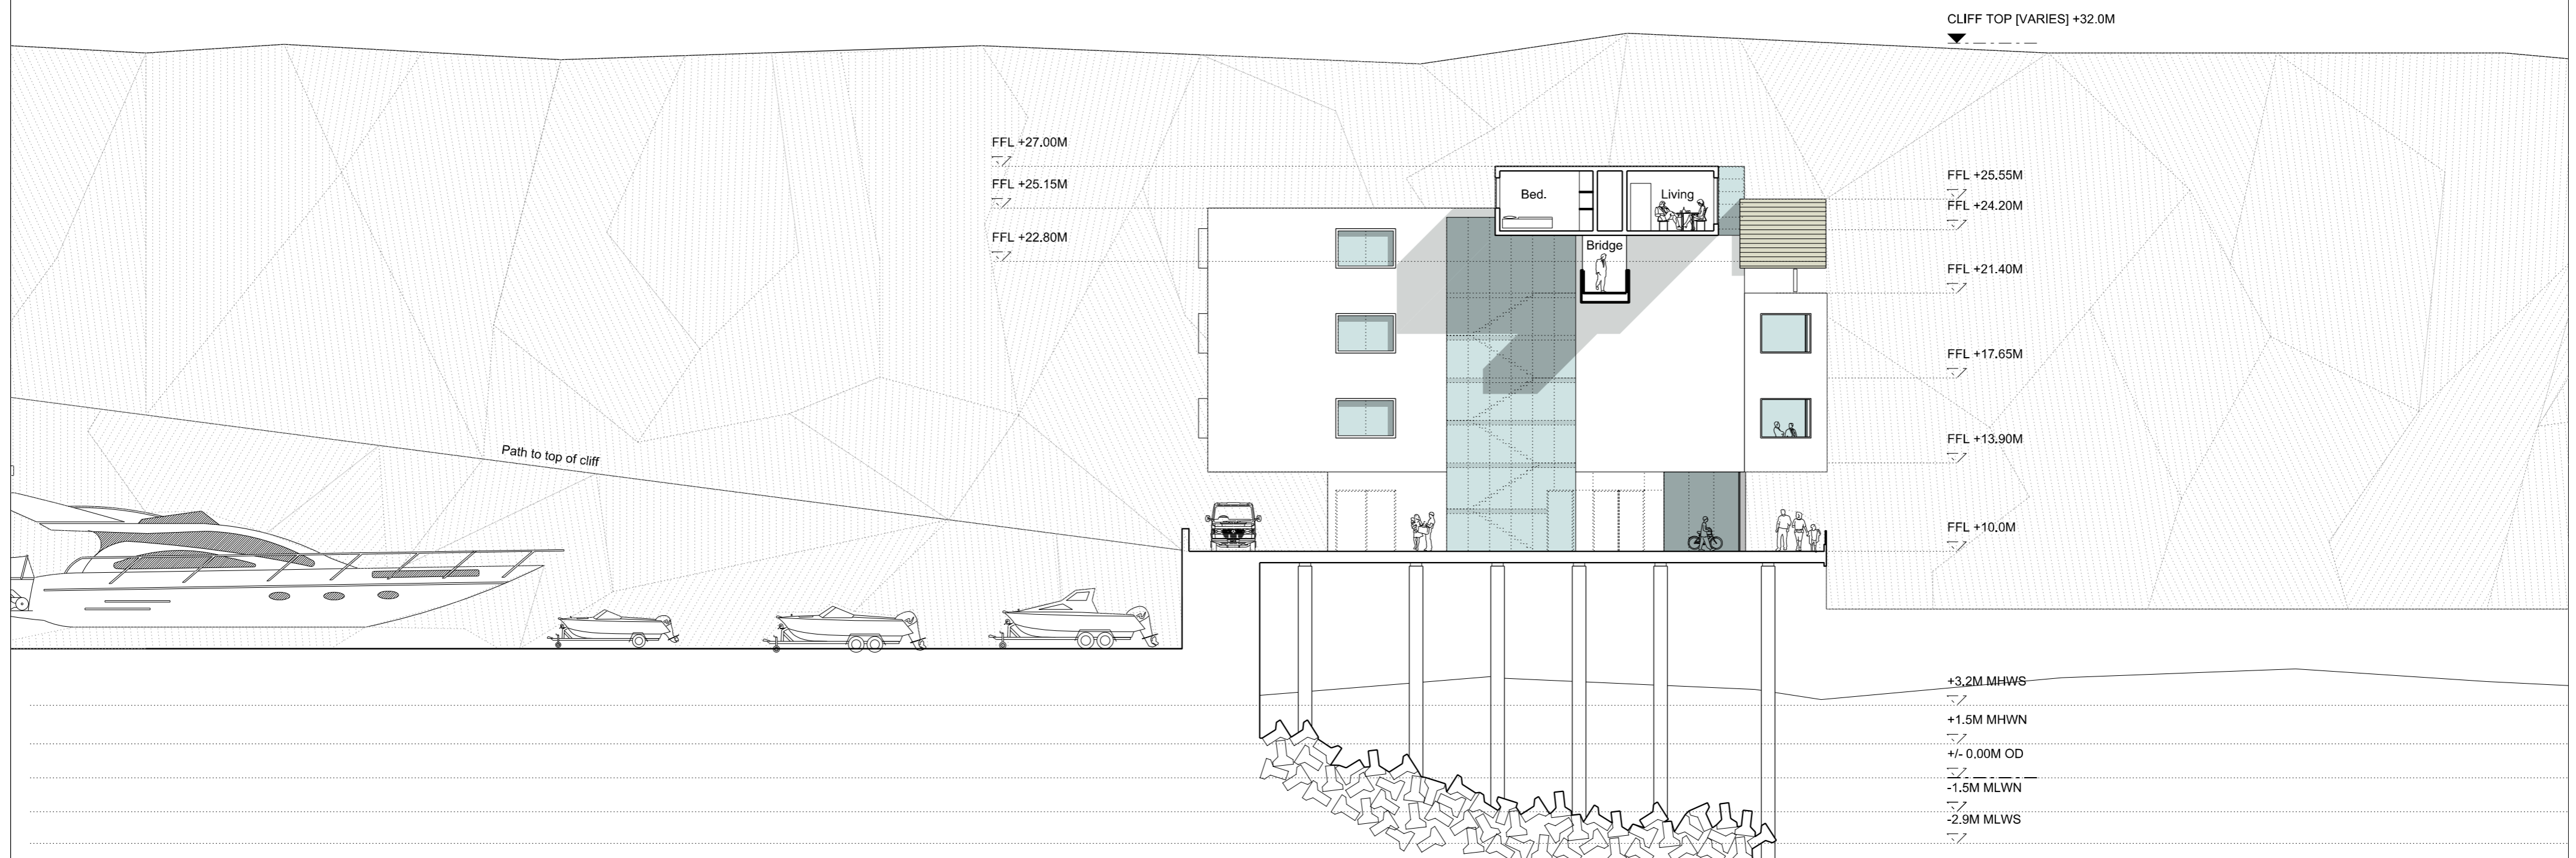

Section C - C
1:200

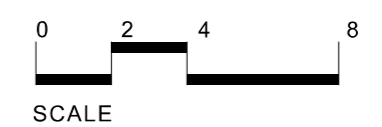

SCALE
PLANNING

Project Eastern Breakwater		24 Britton Street London EC7M 5UA		+44 (0) 20 7608 7900 T +44 (0) 20 7608 7901 F info@wilkinsoneyre.com		Do not Scale. Used figured dimensions only. All dimensions to be checked on site All drawings to be read in conjunction with the Engineers' drawings. Any discrepancies between consultants drawings to be reported to the Architect before any work commences. The Contractor's attention is drawn to the Health & Safety matters identified in the Health & Safety plan as being potentially hazardous. These items should not be considered as a complete and final list. The Work Package Contractor's normal Health and Safety obligations still apply when undertaking constructional operations both on and off site.		Rev P	Date 07.08.08	Description FOR PLANNING	By GP	Chkd XX	App XX
Title Proposed Sections A to C													
Date 27.05.08	Scale @A1 1:200	Project no. 445	Dwg no. 401	Rev. P	WilkinsonEyre.Architects								